


# HENRI

CONDOMINIUMS

4330 rue St-Jacques

RUE SAINT-JACQUES

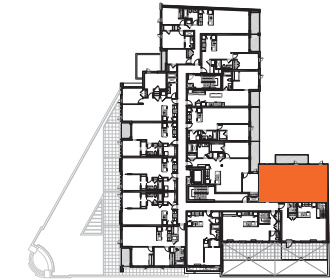


RUE SAINTE-MARGUERITE

ÉTAGE 4e ÉTAGE  
 UNITÉ 412  
 CHAMBRE 2  
 SUPERFICIES

|                          |                           |
|--------------------------|---------------------------|
| LOGEMENT                 | 874 pi <sup>2</sup>       |
| BALCON                   | 96 pi <sup>2</sup>        |
| ET/OU TERRASSE           | - pi <sup>2</sup>         |
| <b>SUPERFICIE TOTALE</b> | <b>970 pi<sup>2</sup></b> |

|                                  |     |
|----------------------------------|-----|
| PRIX DE L'UNITÉ (TAXES INCLUSES) | \$  |
| TAXES MUNICIPALES ET SCOLAIRES   | \$± |
| FRAIS DE CONDO                   | \$± |
| NUMÉRO DE STATIONNEMENT          |     |

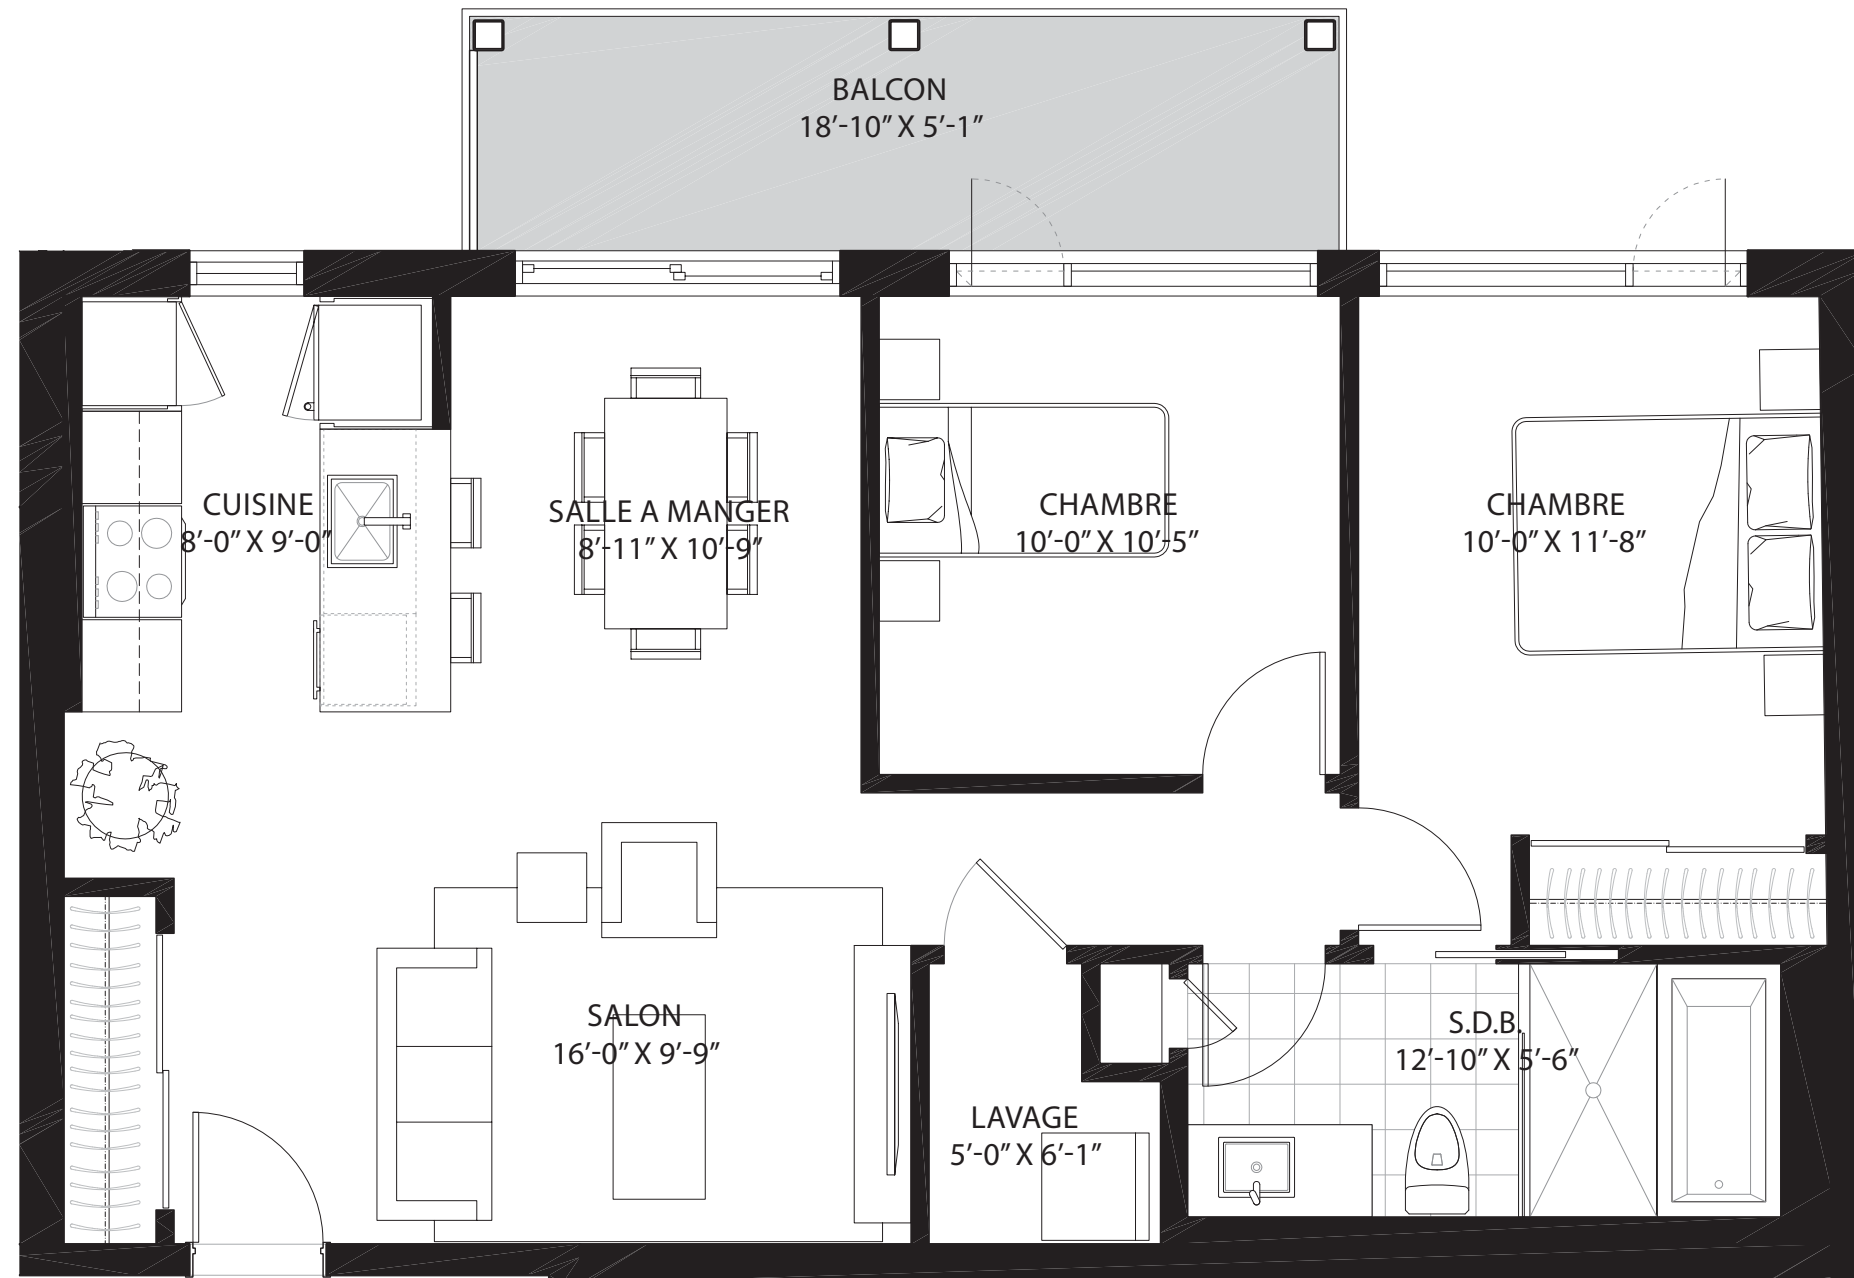

NOTES:  
 LA CONCEPTION D'ARTISTE, LES PLANS, DESSINS, CONCEPTS, SUPERFICIES ET DIMENSIONS NE SONT PAS DÉFINITIFS ET SONT SUJET À CHANGEMENT SANS PRÉAVIS, SELON LES CONDITIONS DE CHANTIER ET/OU LA RÉVISION DES PLANS. LES MESURES DES SURFACES HABITABLES INCLUENT LE MUR EXTÉRIEUR ET LA MOITIÉ DU MUR MITOYEN. LES MEUBLES, APPAREILS ÉLECTROMÉNAGERS ET TOUS LES ÉLÉMENTS DÉCORATIFS SONT EXCLUS. LES RENSEIGNEMENTS CONTENUS DANS LA DOCUMENTATION ÉCRITE ONT PRÉSÉANCE SUR LES INFORMATIONS VERBALES.

NOTES:  
 CONCEPTUAL DESIGNS, PLANS, DRAWINGS, CONCEPTS AND DIMENSIONS ARE NOT DEFINITIVE AND ARE SUBJECT TO CHANGE WITHOUT NOTICE, ACCORDING TO BUILDING CONDITIONS AND/OR PLAN REVISIONS. DIMENSIONS INCLUDE EXTERIOR WALLS AND HALF OF COMMON WALLS. FURNITURE AND APPLIANCES, AS WELL AS DECORATIVE ELEMENTS ARE EXCLUDED. INFORMATION AND SPECIFICATIONS CONTAINED IN THE WRITTEN DOCUMENTATION WILL ALWAYS SUPERCEDE VERBAL REPRESENTATIONS



2016/03/07  
**QUORUM**  
 Développement immobilier

5200 SAINT-PATRICK BUREAU 200 MONTRÉAL H4E 4N9 T. 514 822 2882 F. 514 766 6241 [WWW.CONSTRUCTIONQUORUM.COM](http://WWW.CONSTRUCTIONQUORUM.COM) QUORUM SAINT-JACQUES INC.